


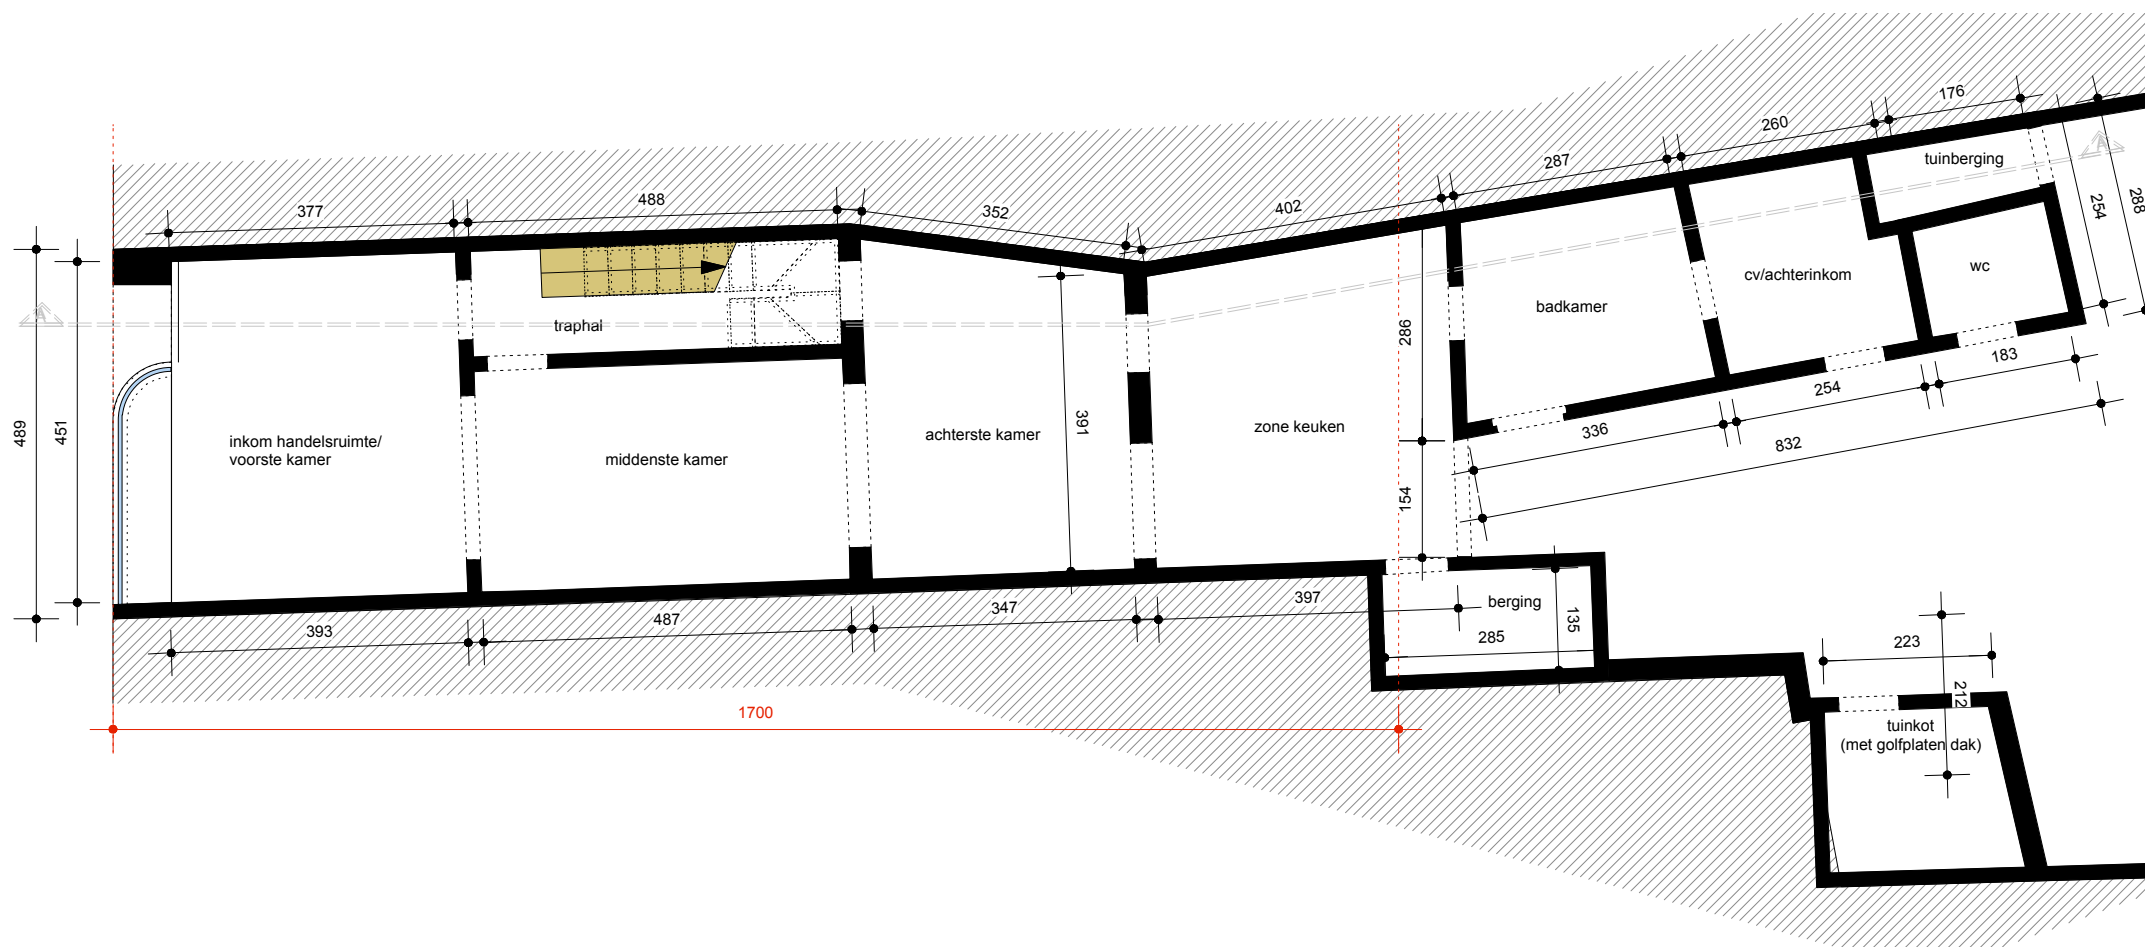

CLAEYS-PEETERS

werfadres: Berlarij 33, 2500 Lier

omgevingsvergunning

BA_VERB.WONING_P_B_2v4_nivo +0

STEK ARCHITECTEN

STEK@stekarchitecten.be

0477/72.25.02

schaal



pg's

datum plan

09-01-2019